


NOTES: UNLESS OTHERWISE SPECIFIED

1. ANCHOR BOLTS 1/2 X 3 3/4. QTY 4, NOT PROVIDED BY JWCE
2. ANCHOR BOLTS 3/4 X 5. QTY 6, NOT PROVIDED BY JWCE

REVISIONS				
ZONE	LTR	DESCRIPTION	DATE	APPROVED
ALL	NEW	INITIAL RELEASE	06-09-03	SR-0044 RS
ALL	A	UPDATED THE PICTORIAL DRAWINGS	03-04-04	SR-0051 RS
ALL	B	UPDATED SPRAY WASH	04-12-04	SR-0055

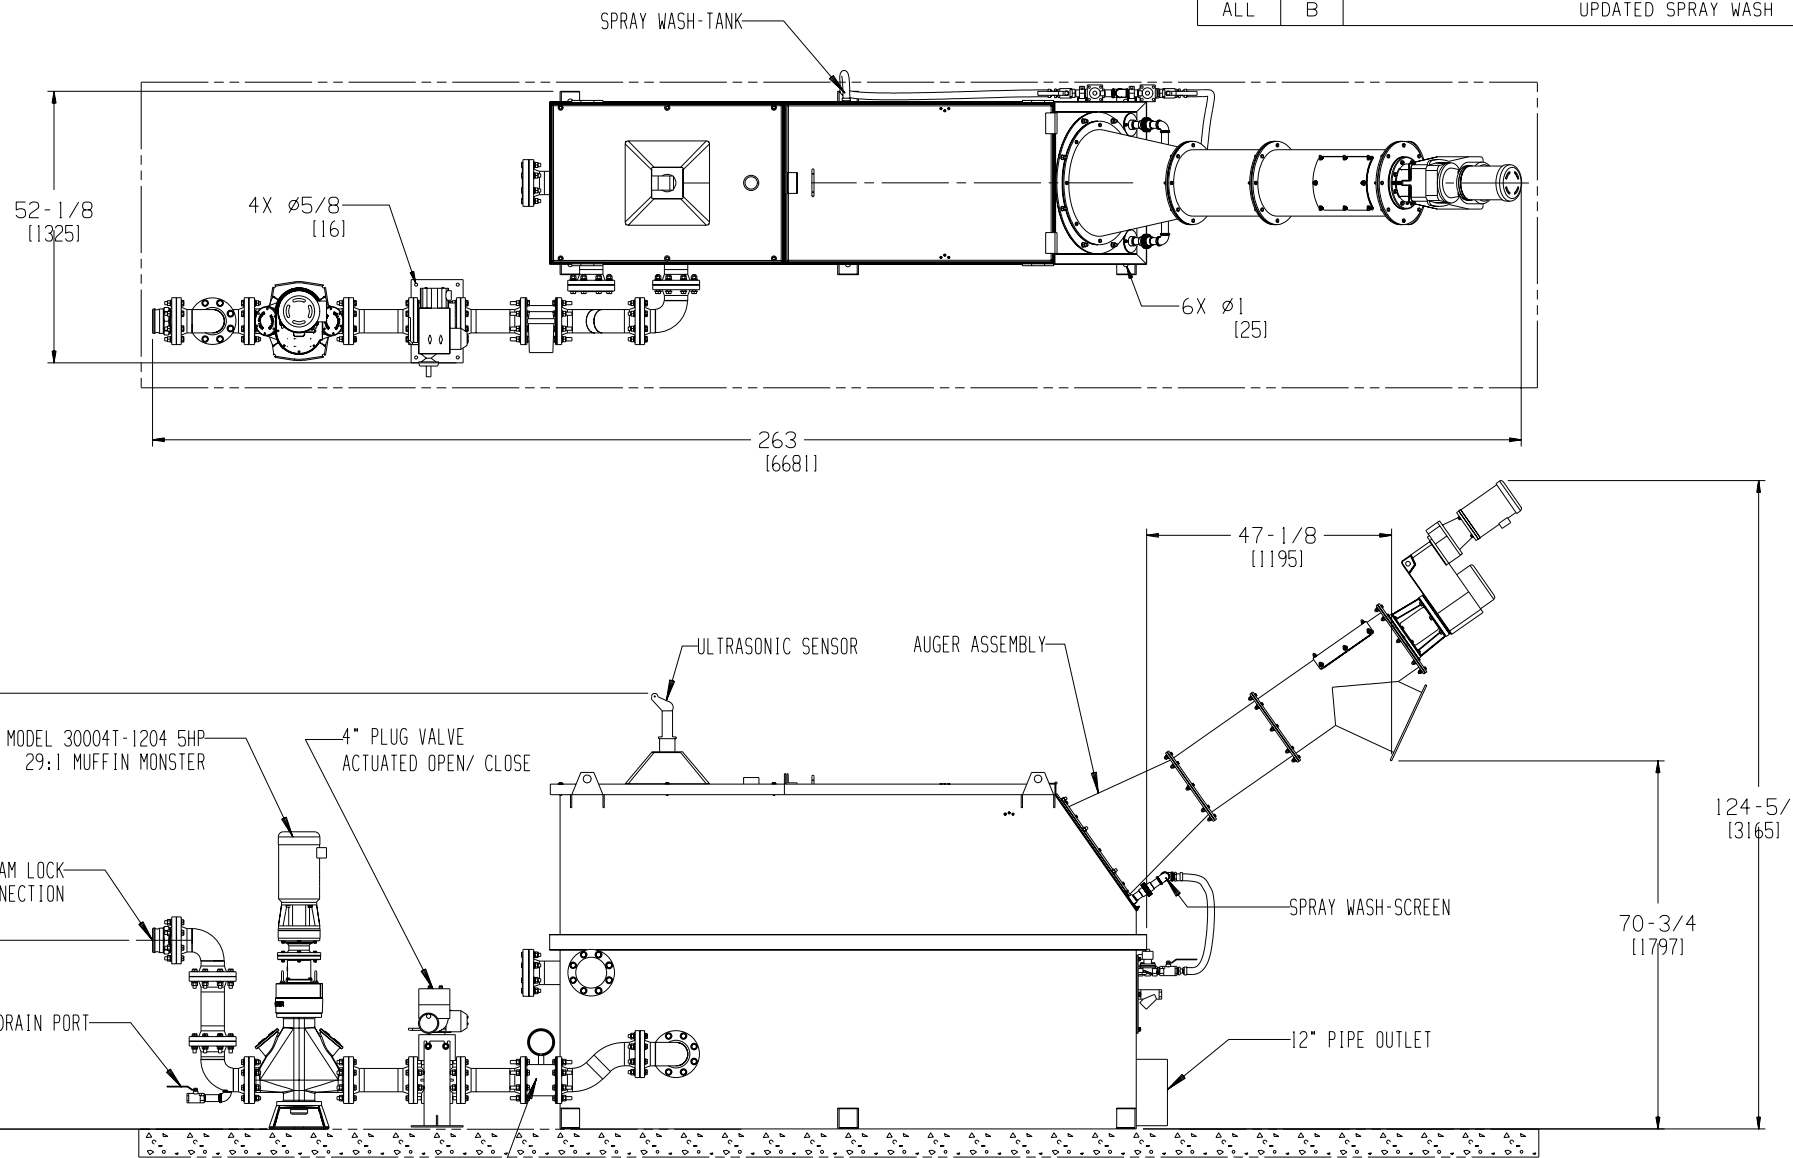


UNLESS OTHERWISE SPECIFIED
 DIMENSIONS ARE IN INCHES
 TOLERANCES ARE:
 FRACTIONS DECIMALS ANGLES
 $\pm 1/16$.XX \pm .01 $\pm 1/2^\circ$
 .XXX \pm .005

MATERIAL

FINISH
 125
 UNLESS OTHERWISE SPECIFIED

DO NOT SCALE DRAWING

CONTRACT NO.	
APPROVALS	DATE
DRAWN K. TRAN	06-09-03
CHECKED R. SABOL	06-13-03

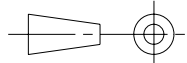

JWC JWC ENVIRONMENTAL
 2600 South Garnsey, Santa Ana, California 92707

SRS INSTALLATION
 SEPTAGE RECEIVING STATION
 SRS3200

SIZE B	CODE IDENT NO. 53242	DRAWING NO. SRS3200-003-CD	REV B
-----------	-------------------------	-------------------------------	----------

SCALE: 1/32 SHEET 1 OF 1

THIS DRAWING AND DATA ARE FULLY PROTECTED BY COPYRIGHT OWNED BY JWC ENVIRONMENTAL. THIS DRAWING AND DATA EMBODY PROPRIETARY INFORMATION WHICH IS THE CONFIDENTIAL PROPERTY OF JWC ENVIRONMENTAL AND WHICH SHALL NOT BE COPIED, REPRODUCED, DISCLOSED TO OTHERS, OR USED IN WHOLE OR IN PART FOR ANY PURPOSE WITHOUT THE EXPRESS WRITTEN PERMISSION OF J.W.C.E. THIS DRAWING IS LOANED IN CONFIDENCE WITH THE UNDERSTANDING IT SHALL BE RETURNED ON DEMAND.

ALL RIGHTS RESERVED